



1 CONCEPT FIRST FLOOR PLAN
SCALE: 1/8" = 1'-0"

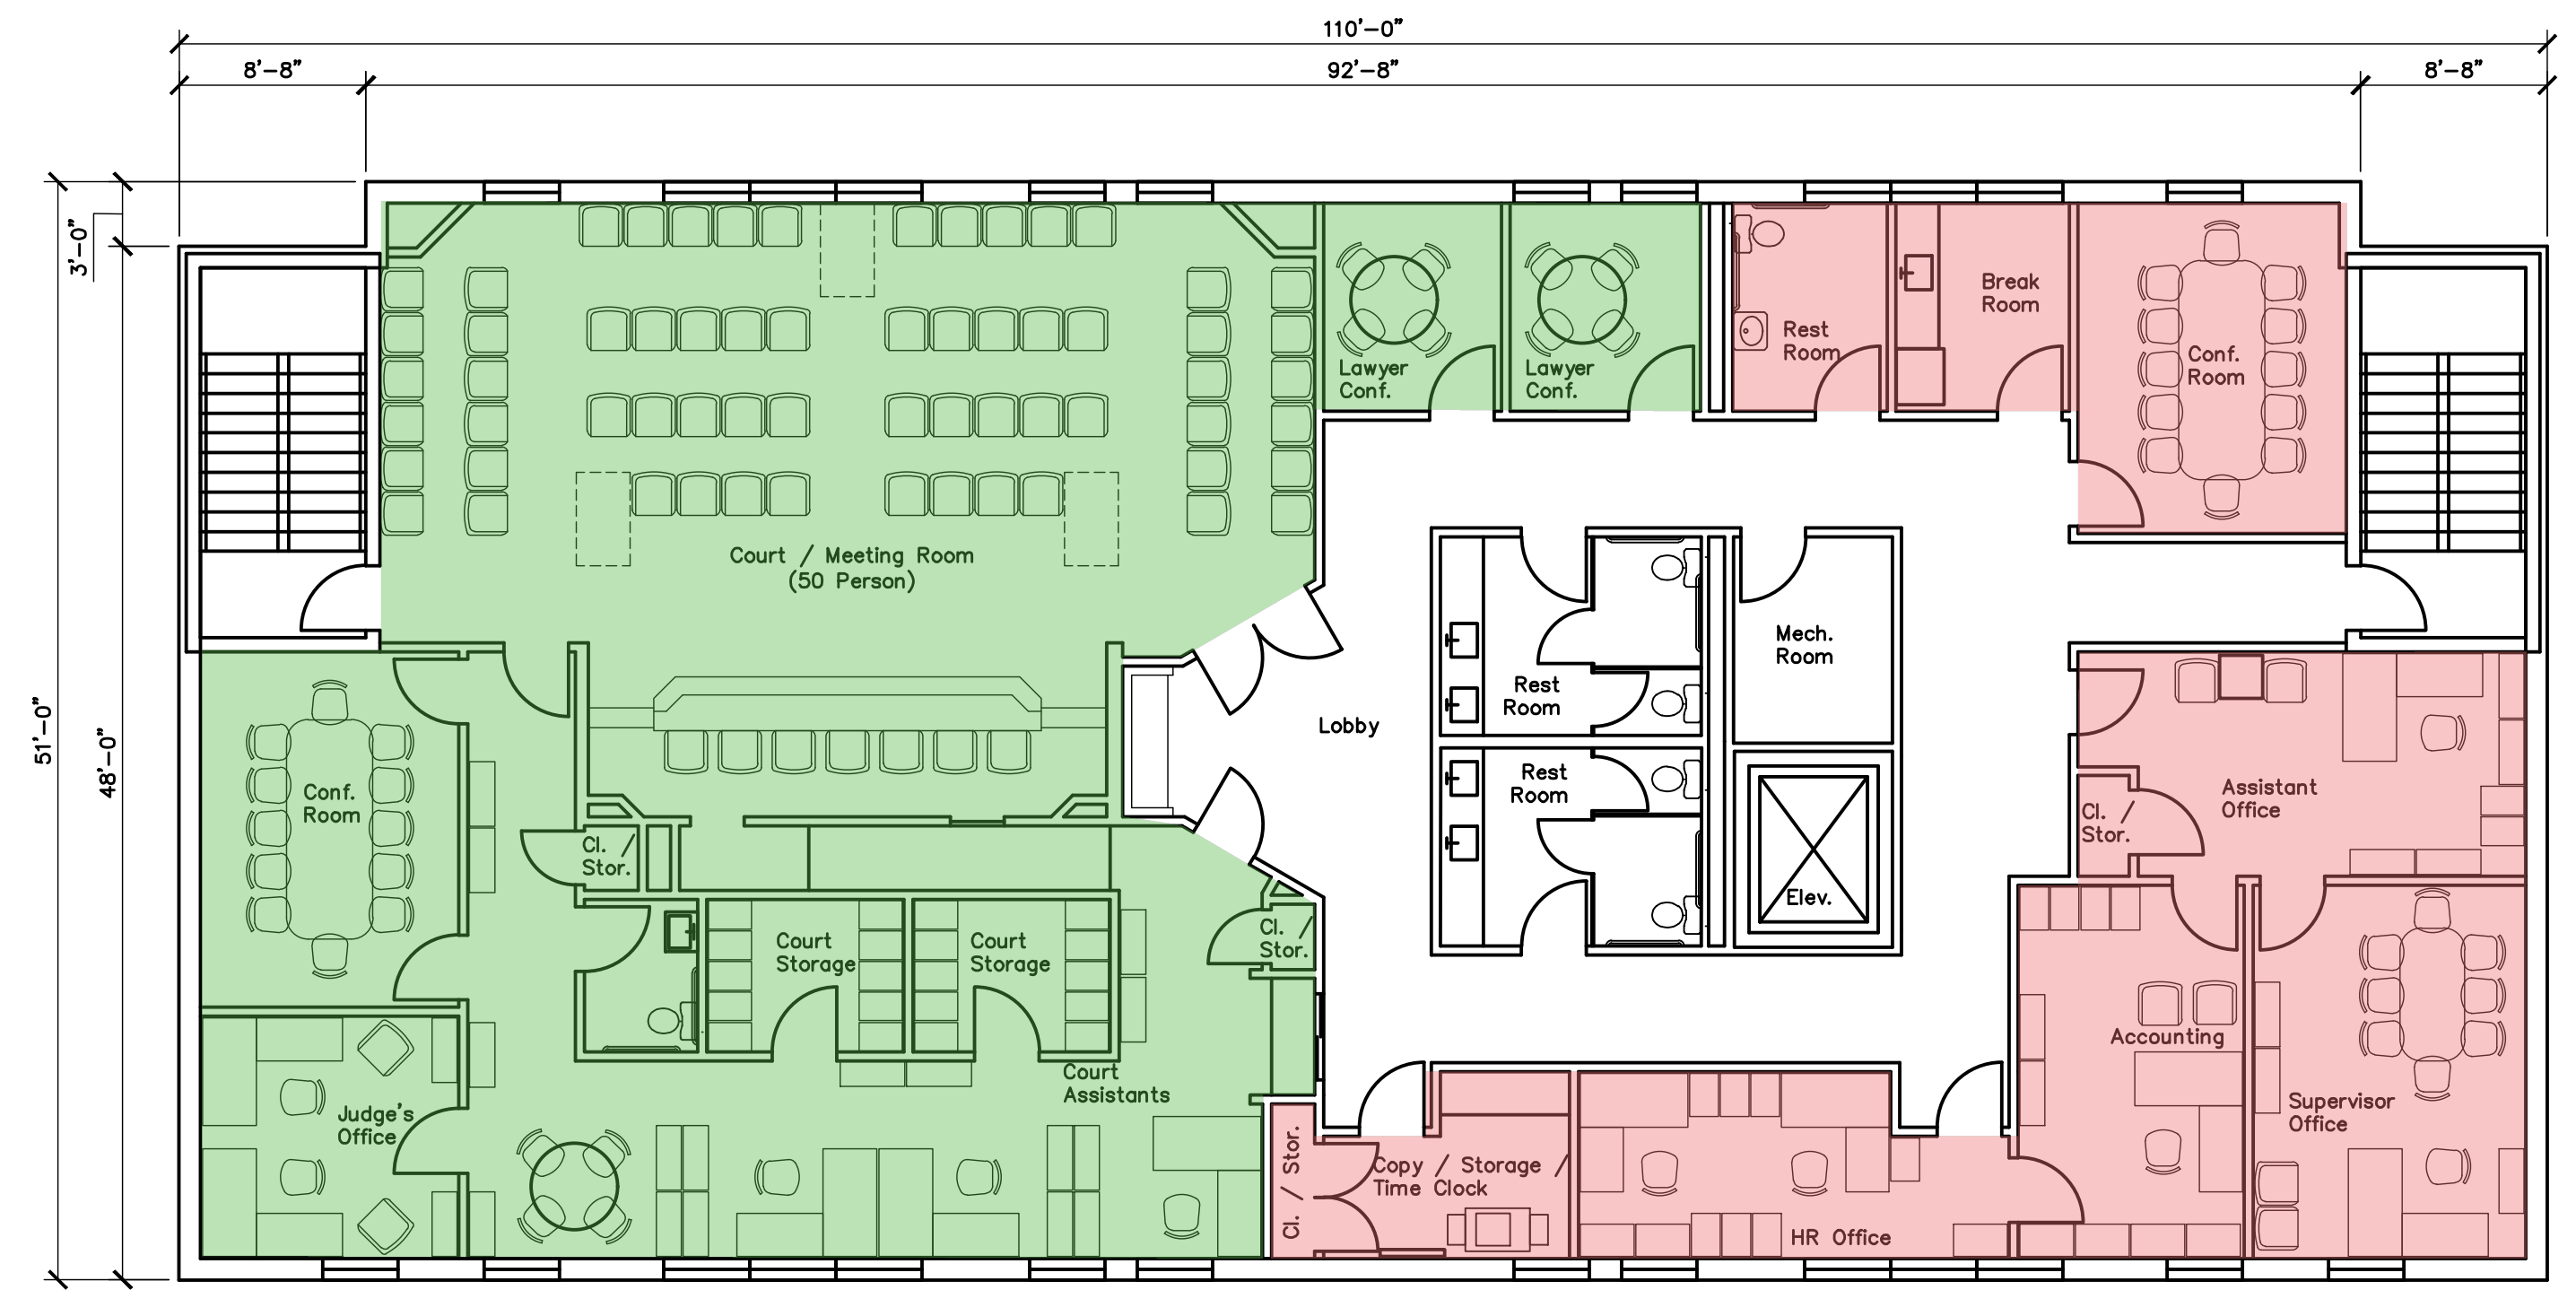

2 CONCEPT SECOND FLOOR PLAN
SCALE: 1/8" = 1'-0"

BUILDING DESCRIPTION
TWO STORY, 12,000+/- S.F.
WITH ADDITIONAL BASEMENT

- LEGEND
- POLICE DEPARTMENT - 2,265± S.F.
 - TOWN SERVICES - 1,390± S.F.
 - COURT - 2,425± S.F.
 - SUPERVISOR OFFICE - 1,245± S.F.

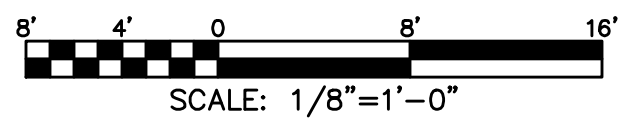

SUBMITTAL / REVISIONS				
No.	DATE	DESCRIPTION	BY	REVIEWED BY:

PROJ. MANAGER:	CMD
CHIEF DESIGNER:	MJM
DESIGNED BY:	MJM
DRAWN BY:	SMB
CHECKED BY:	CMD

THE ALTERATION OF THIS MATERIAL IN ANY WAY, UNLESS DONE UNDER THE DIRECTION OF A COMPARABLE PROFESSIONAL, (I.E.) ARCHITECT FOR AN ARCHITECT, ENGINEER FOR AN ENGINEER OR LANDSCAPE ARCHITECT FOR A LANDSCAPE ARCHITECT, IS A VIOLATION OF THE NEW YORK STATE EDUCATION LAW AND/OR REGULATIONS AND IS A CLASS "A" MISDEMEANOR.

Engineering and Land Surveying, P.C.
1533 Crescent Road - Clifton Park, NY 12065

TOWN OF COEYMANS

CONCEPT FLOOR PLANS
18 RUSSEL AVENUE

COEYMANS NY

SCALE: AS NOTED
CONTRACT No.:
MJ PROJ. No.: 1079.03
DATE: 01/31/2022
SK-3